


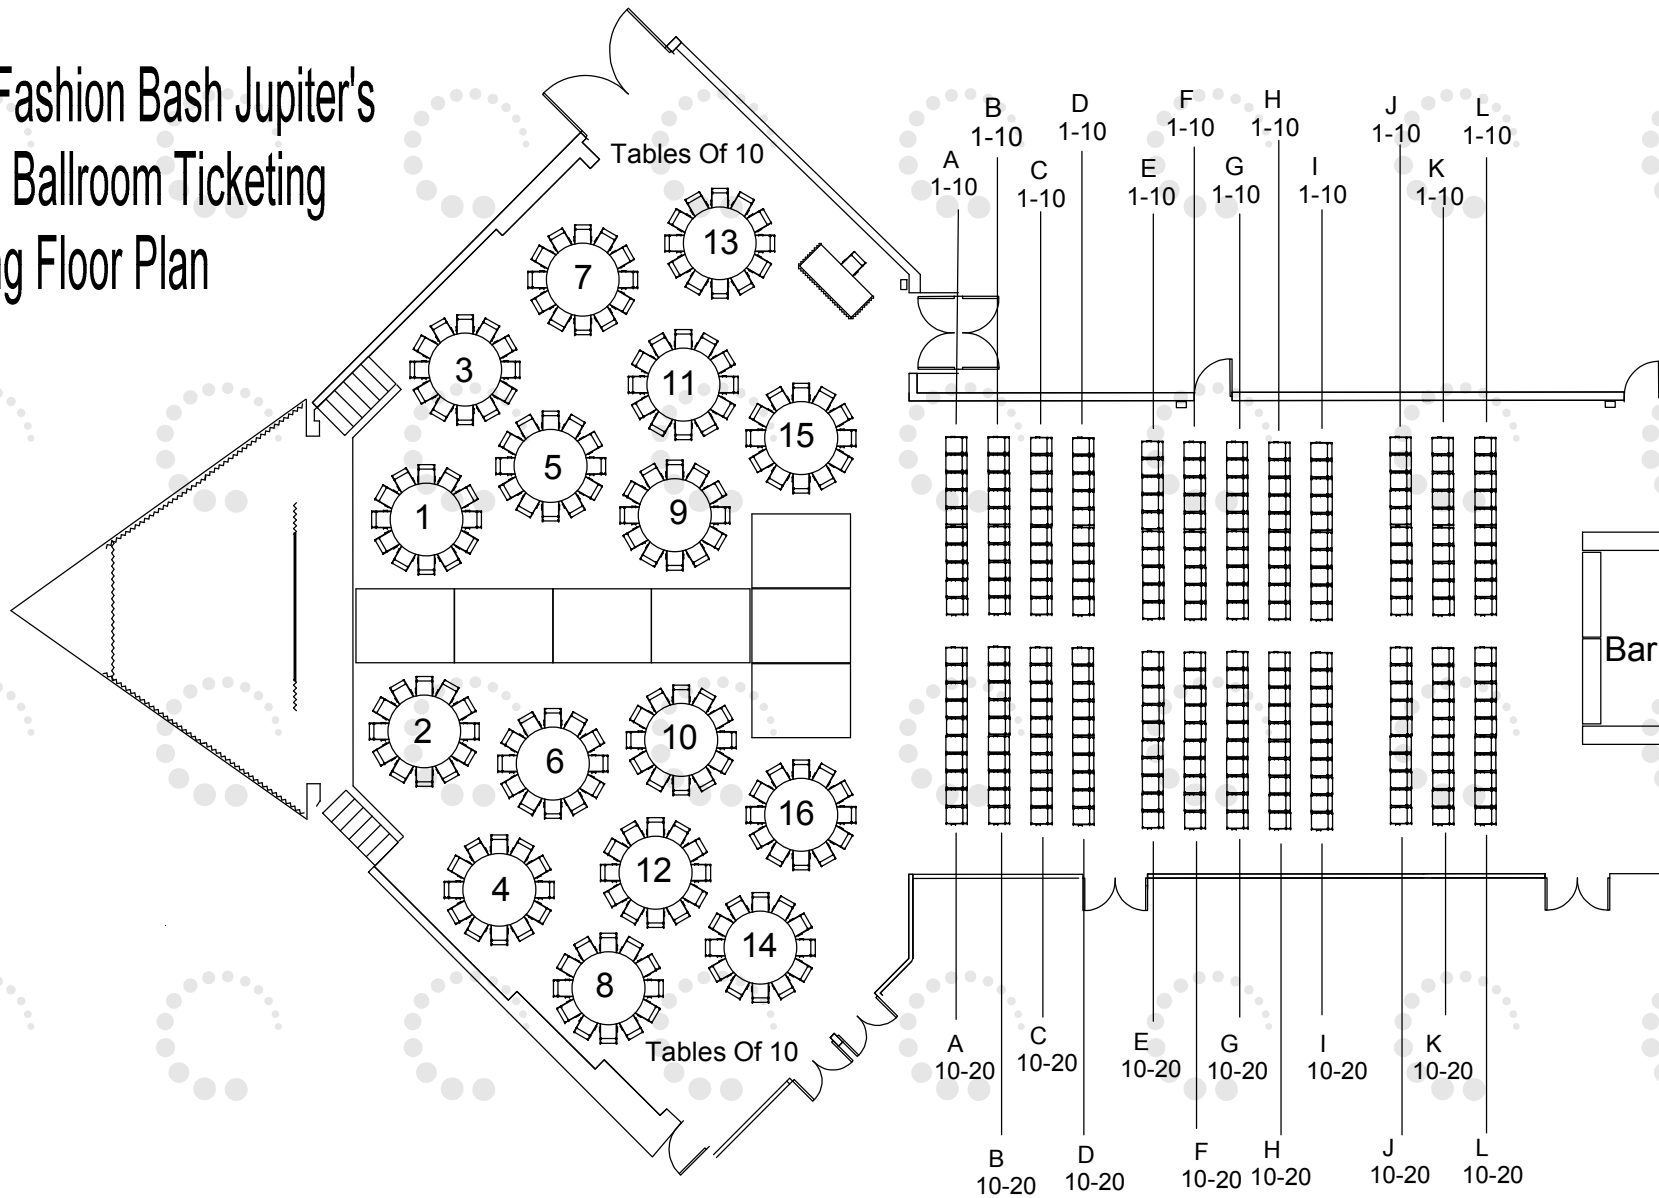

2011 Fashion Bash Jupiter's Grand Ballroom Ticketing Seating Floor Plan



 STAGING CONNECTIONS WWW.STAGINGCONNECTIONS.COM	CLIENT Jupiters Townsville	EVENT TITLE/DESCRIPTION Fashion Expressions	PAX 160 Round 240 Theatre	 Jupiters TOWNVILLE
	CONTACT/PHONE Henry Petersen	EVENT DATE 15/04/11 - 16/04/11	ROOM Grand Ballroom	
	ACCOUNT MANAGER	JOB NO. 72356	DRAWN BY DATE/REV Ben Greenslade 29/06/10	